

November 9, 2007

Eric Peter  
Health Program Associate  
Health Planning & Systems Development Unit  
Office of Commissioner  
Department of Health and Social Services  
P.O. Box 110601  
Juneau, Alaska 99811-0601

**RE: Certificate of Need Application for Liberty Dialysis – Soldotna Clinic**

Dear Mr. Peter,

Thank you for your email dated October 4, 2007 requesting additional information regarding our application to build an 8 station dialysis clinic in Soldotna. For ease of reference, this letter follows the format of your email.

***Does Liberty Dialysis plan to buy or lease the proposed site?***

Liberty Dialysis intends to lease the proposed space.

***What is the proposed cost of the purchase or lease? Please support these amounts with documentation.***

Liberty Dialysis anticipates that the lease cost will be approximately \$7,500 per month for the 5,000 square foot facility (\$1.50 per square foot per month). Attached as Appendix A hereto is a description of the property. We are currently negotiating a letter of intent with the landlord.

***Will the facility be single or multiple floors?***

Liberty Dialysis anticipates that the facility will be on a single floor.

***What type of construction? (Example, wood or metal frame, masonry, etc.)***

Liberty Dialysis anticipates that the facility will be concrete.

***Please submit the floor plan of a similar Liberty Dialysis facility.***

Liberty Dialysis believes that the floor plan will be substantially similar to the floor plan at Nampa, Idaho. Attached as Appendix B is a copy of such floor plan.

If you have any questions regarding the information included with this letter, please feel free to call me at (206) 816-6506.

Sincerely,

A handwritten signature in black ink, appearing to read "Ryan B. Pardo", with a long horizontal flourish extending to the right.

Ryan B. Pardo  
Vice President, Secretary

Cc: David Pierce, Certificate of Need Coordinator


Appendix A

Appendix B

**1 FLOOR PLAN**

SCALE: AS SHOWN  
DATE: 11/21/17  
BY: [Signature]

NOTE: ALL DIMENSIONS SHALL BE AS SHOWN ON THIS PLAN UNLESS OTHERWISE NOTED.

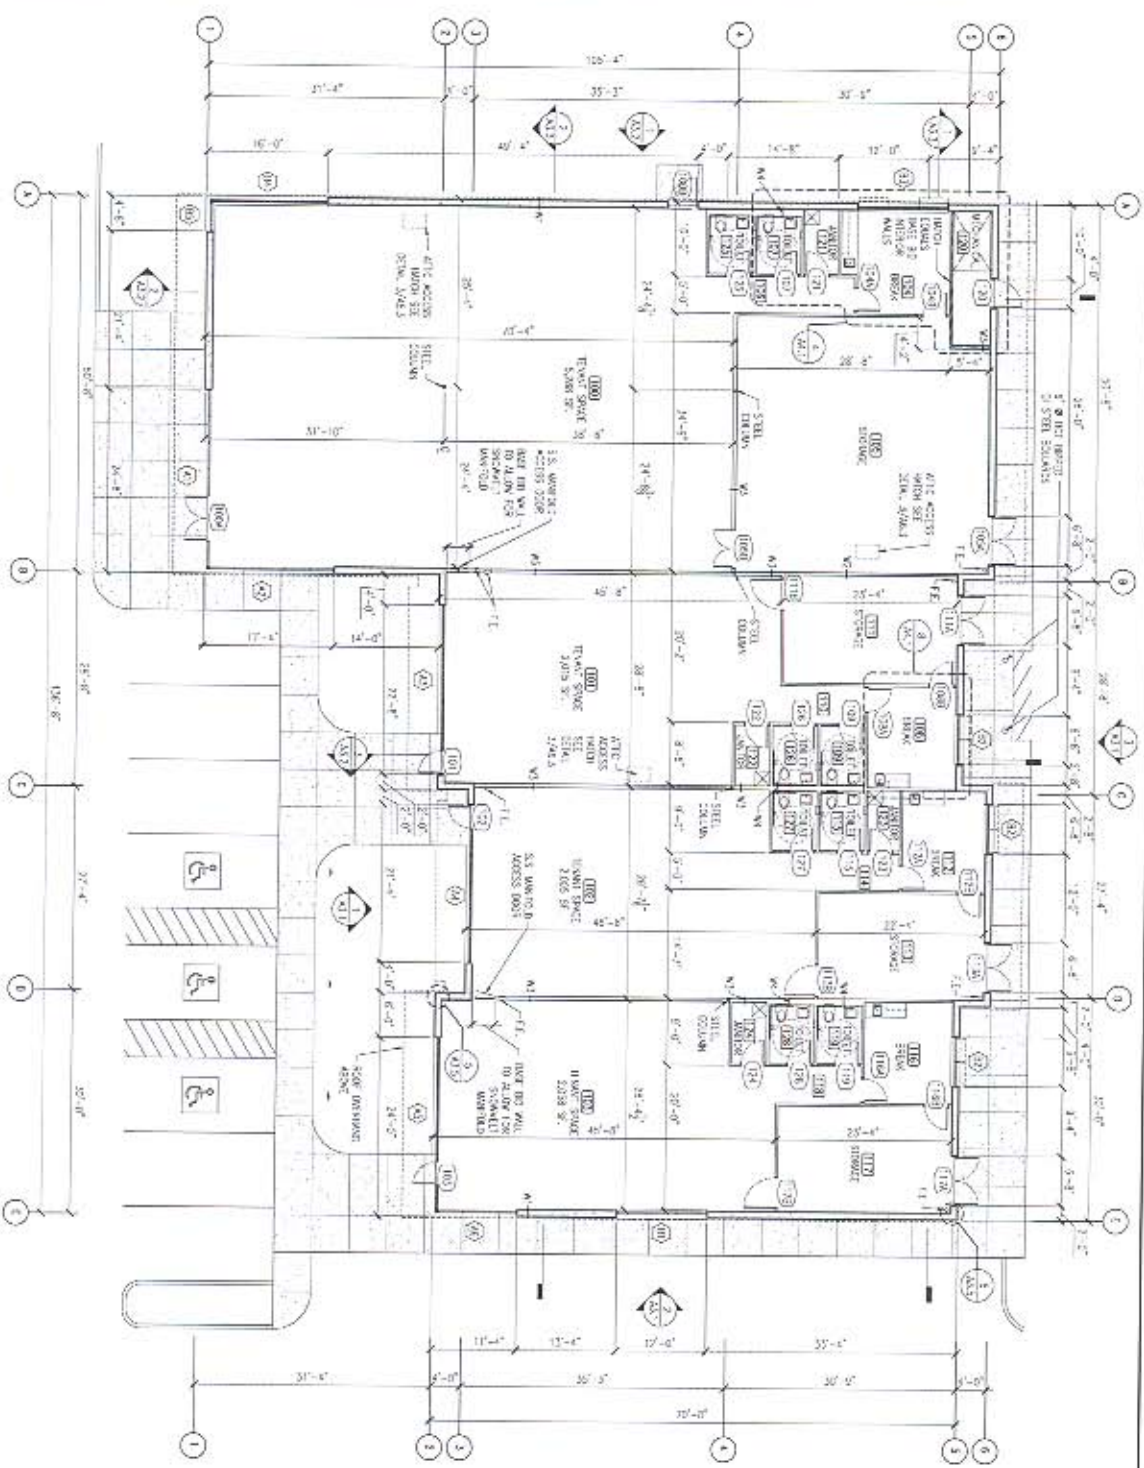

DATE	11/21/17
BY	[Signature]
CHECKED	[Signature]


PROJECT	KIM RETAIL BUILDING
CLIENT	[Name]
DATE	11/21/17

**STATE OF ALASKA**  
PROFESSIONAL ENGINEER  
KIM RETAIL BUILDING  
2286


**KIM RETAIL BUILDING  
SOLDOTNA ALASKA**

**KIM & ASSOCIATES**  
ARCHITECTURE - PLANNING - INTERIORS - GRAPHICS  
KENAI, ALASKA  
(907) 293-3565

11/21/17  
A1.1

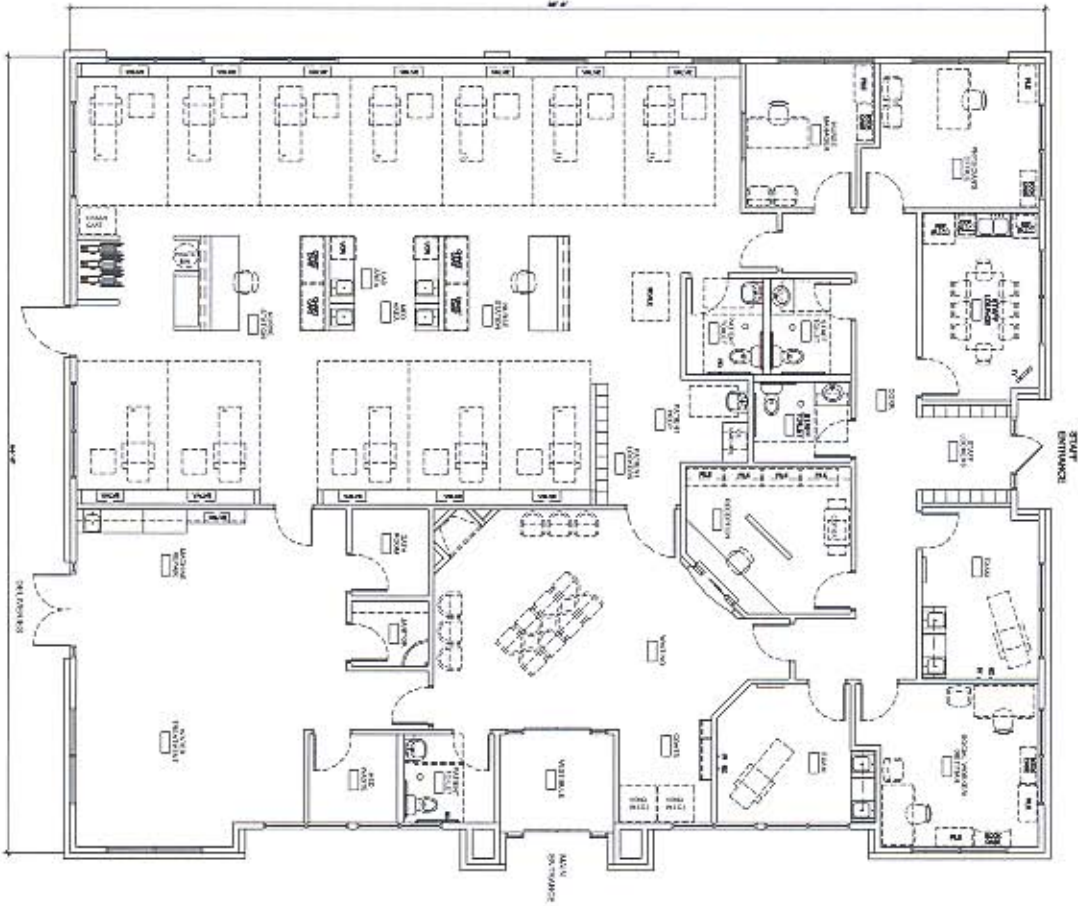

PRELIMINARY FLOOR PLAN - SCHEME B  
 SCALE: 1/8" = 1'-0"

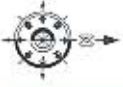

<b>A210</b>	<b>Liberty Dialysis - Nampa</b> 12 Avenue Road & Geogla Avenue Nampa, Idaho	<b>Christopher Kidd &amp; Associates, LLC</b> Architects and Engineers 14401-6550 Libon Road Menomonie Falls, Wisconsin 53051 Phone: 715-901-0515 / Fax: 715-901-0510 Email: ckid@ckidarchitects.com Website: www.ckidarchitects.com	<table border="1"> <thead> <tr> <th>NO.</th> <th>REVISION DESCRIPTION</th> </tr> </thead> <tbody> <tr> <td> </td> <td> </td> </tr> </tbody> </table>	NO.	REVISION DESCRIPTION										
NO.	REVISION DESCRIPTION														